




1 STAIR SECTION
3/8" = 1'-0"

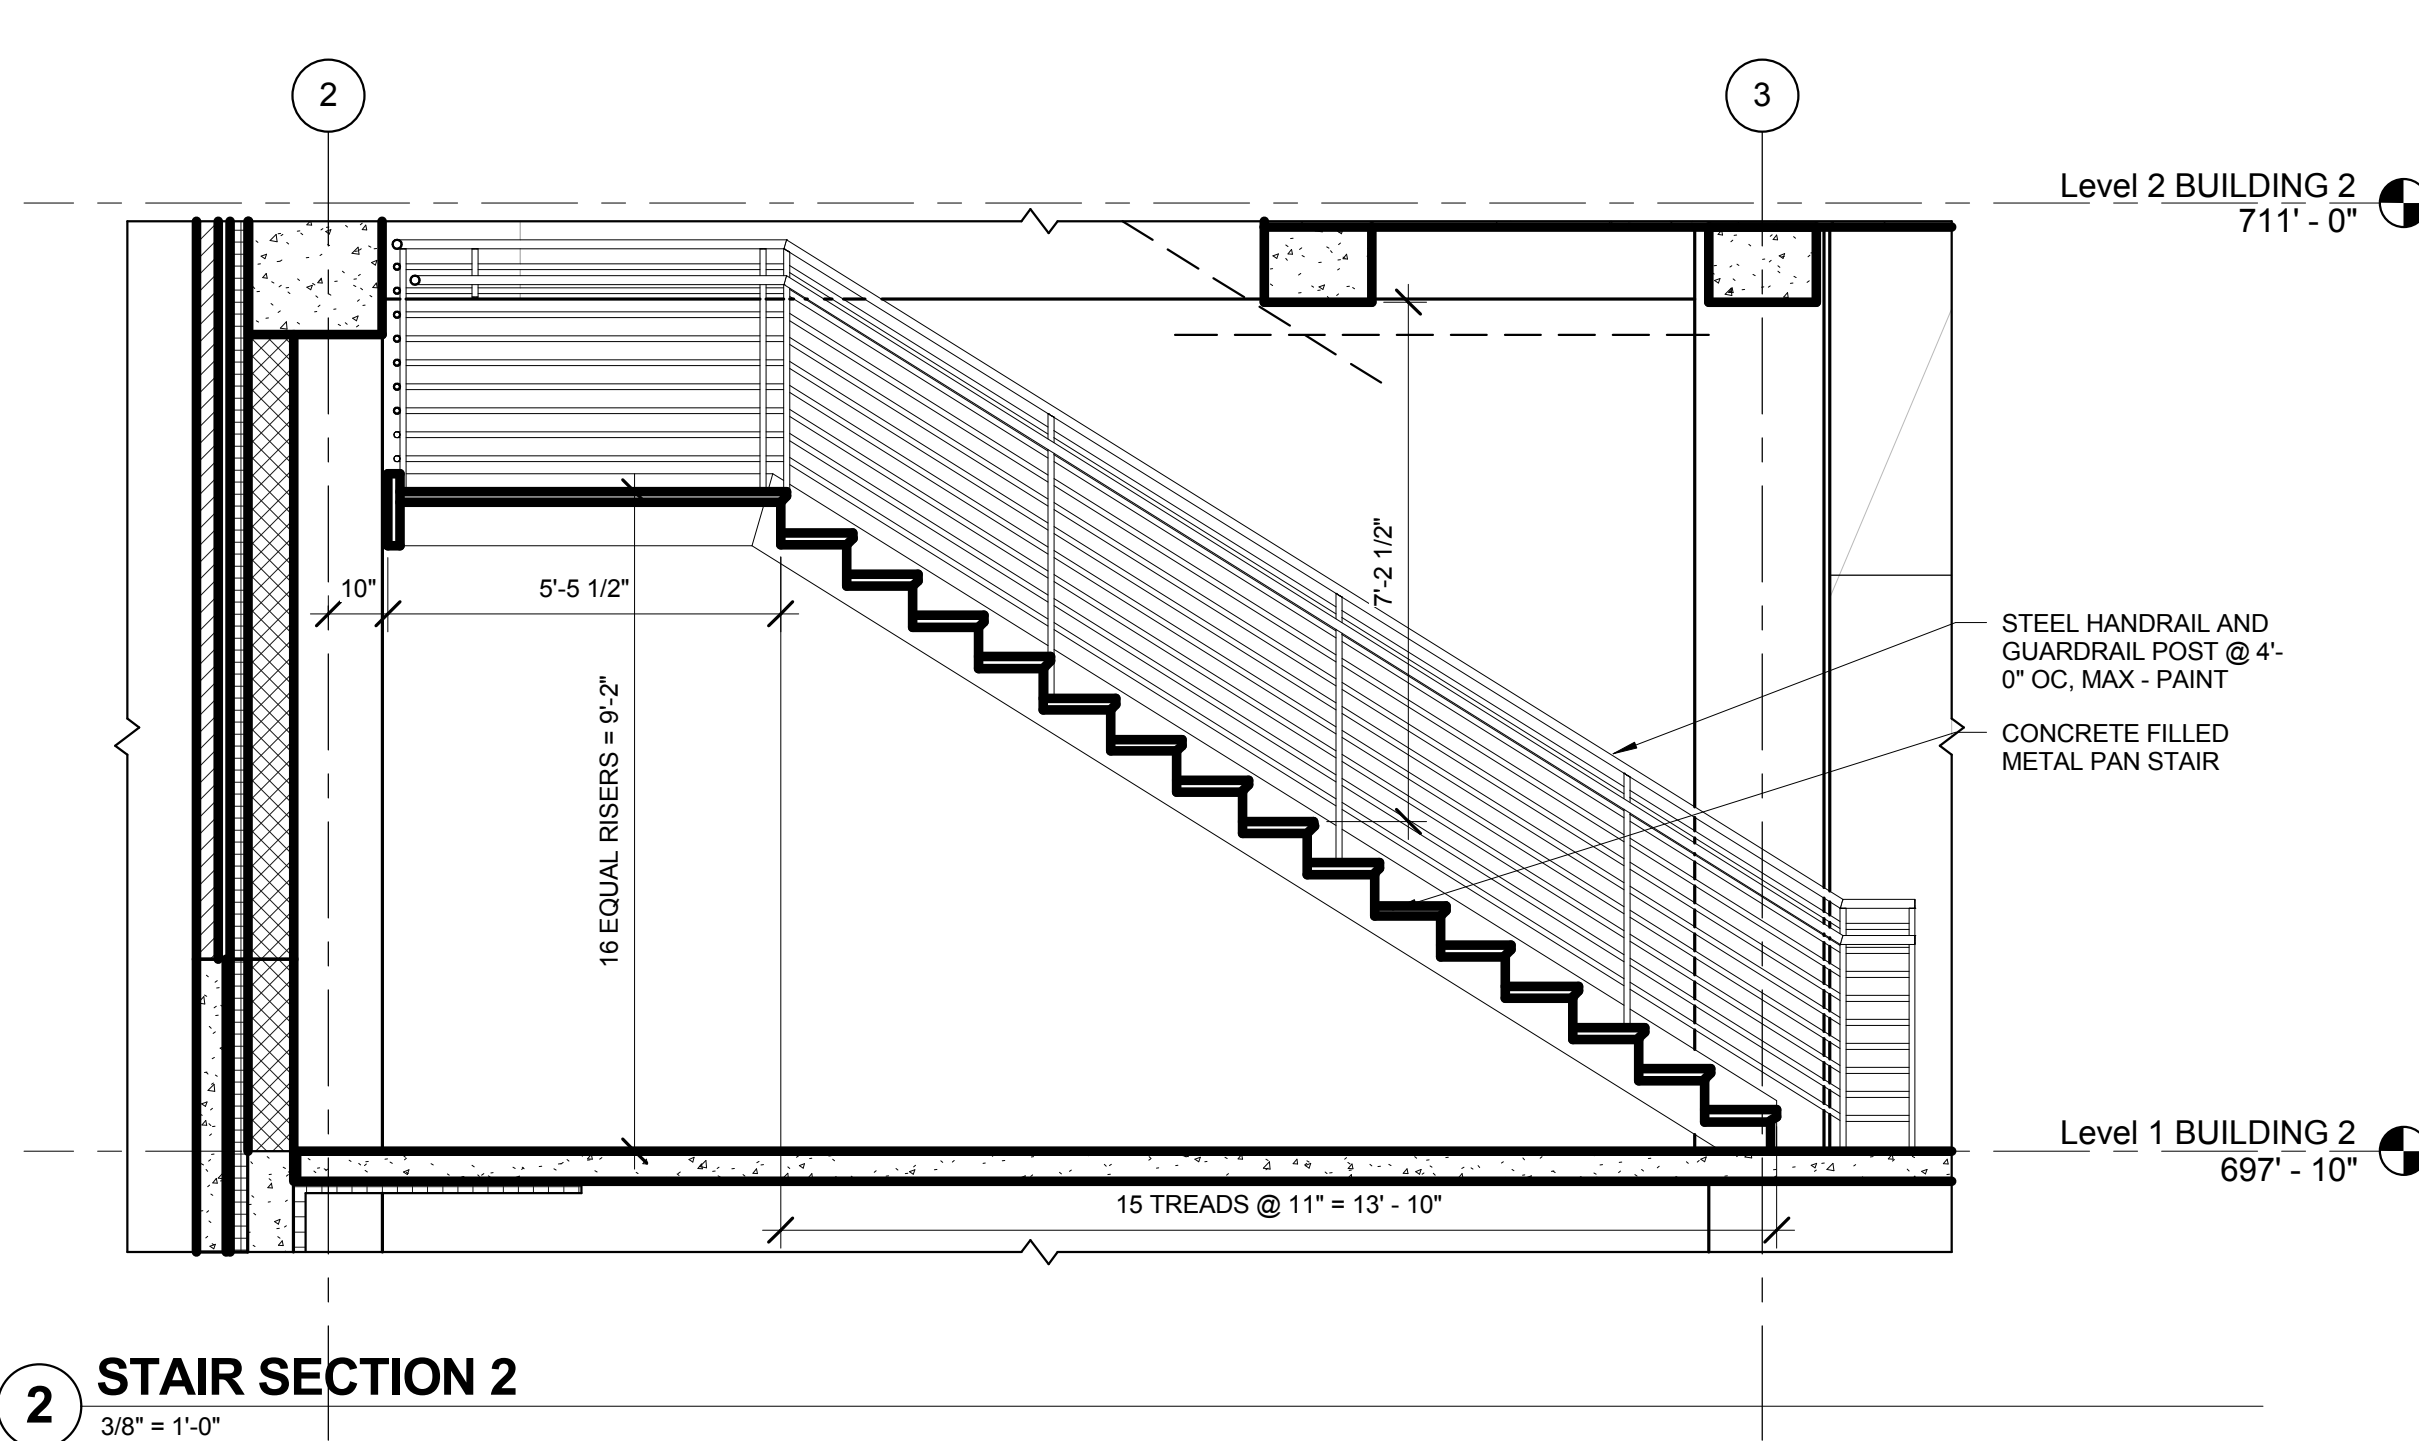


2 STAIR SECTION 2
3/8" = 1'-0"

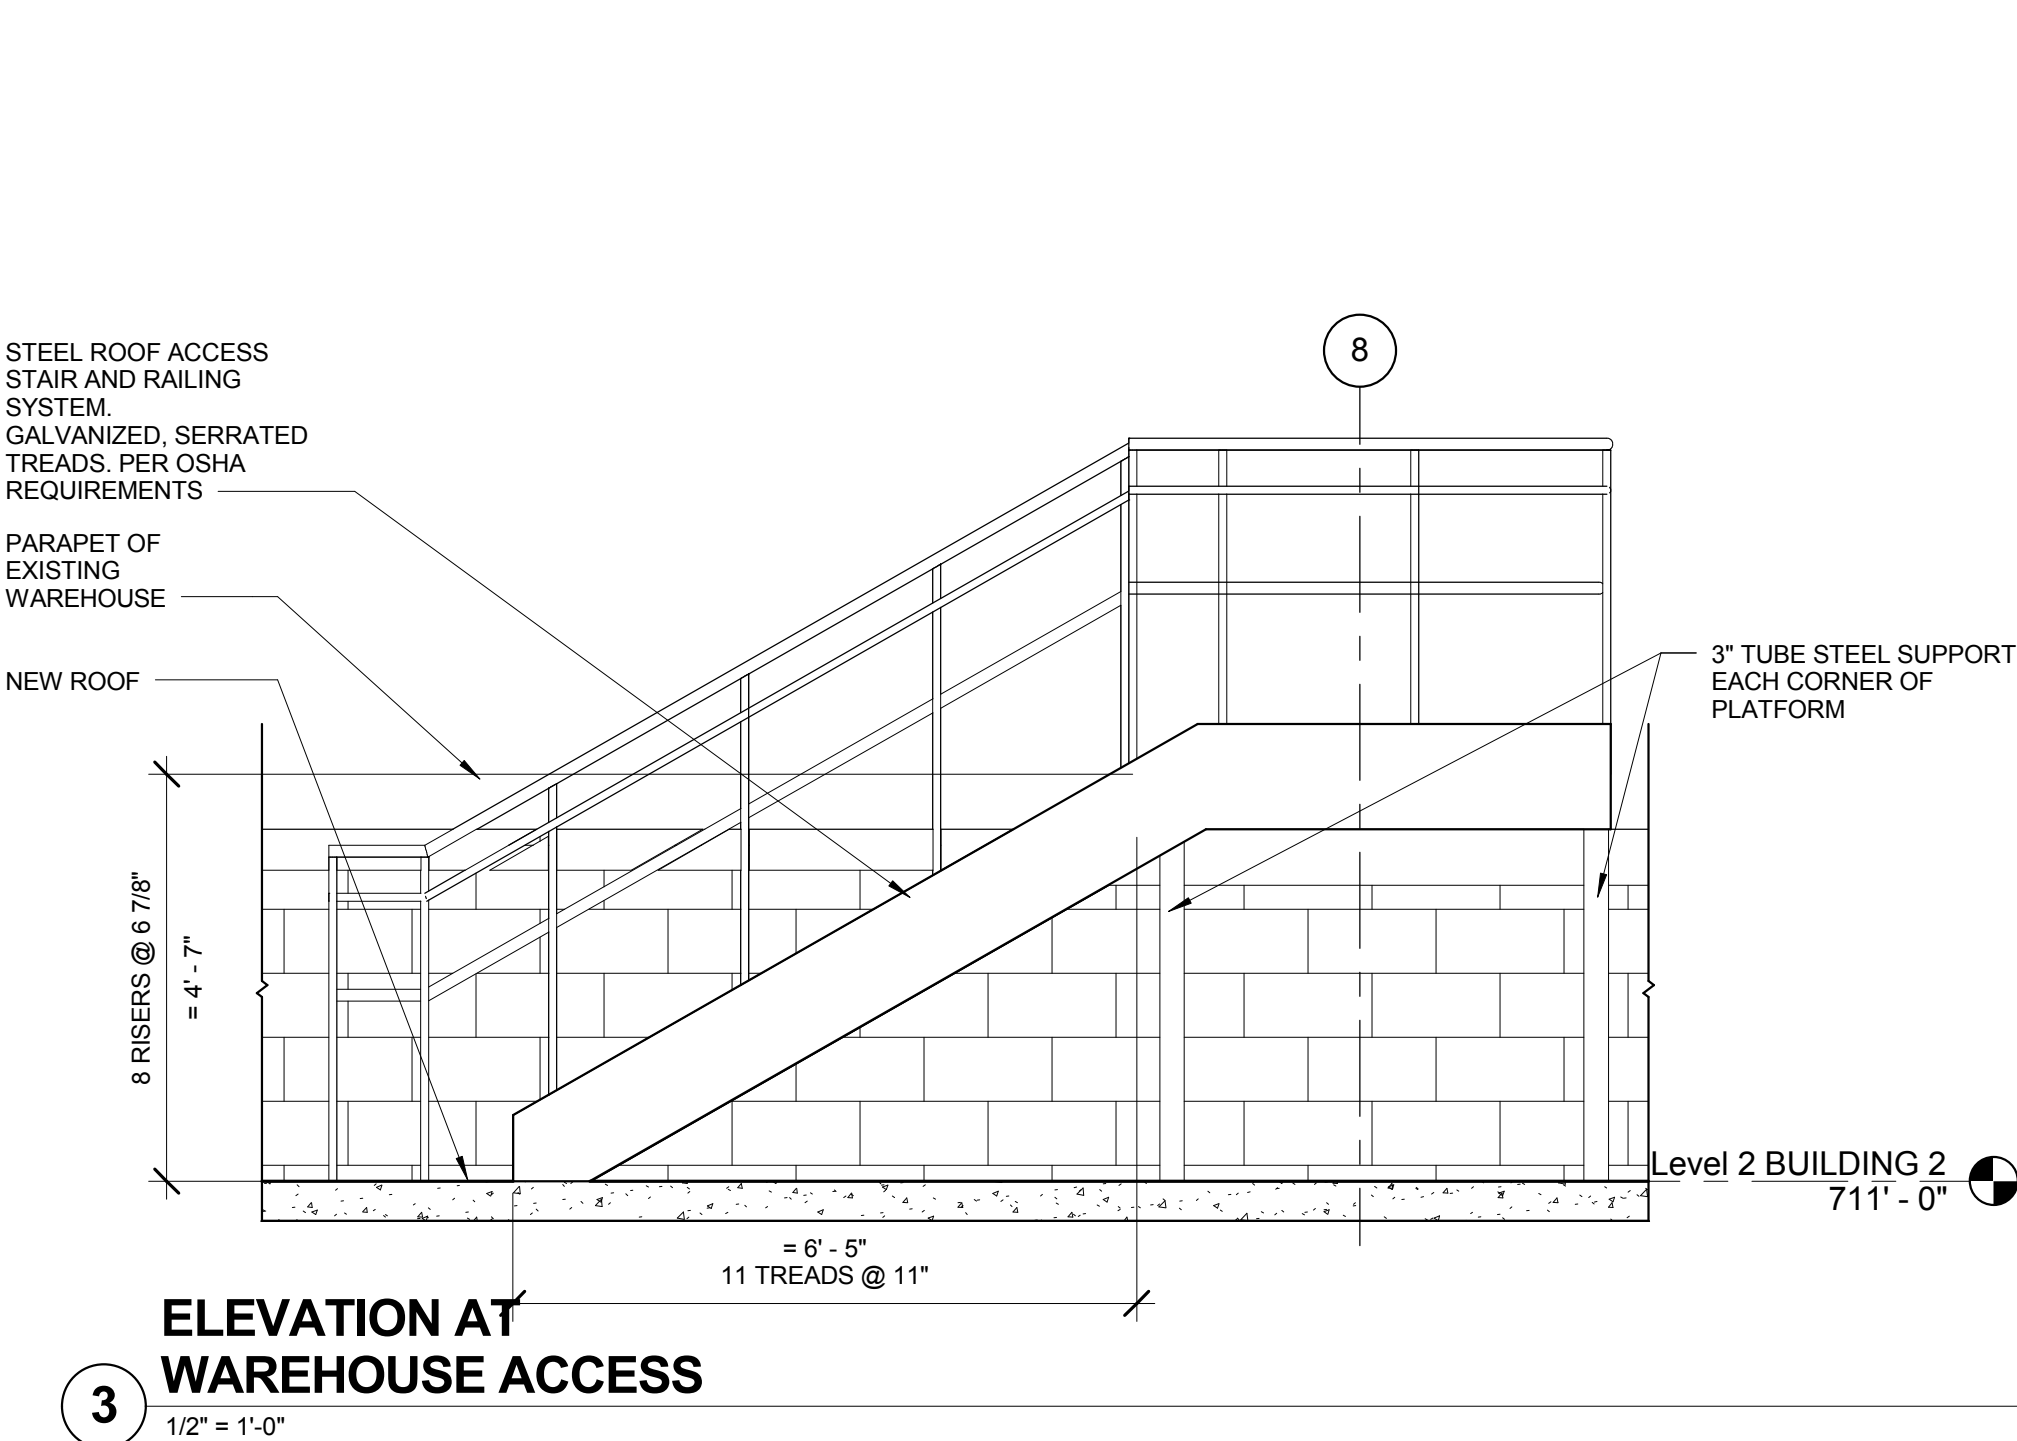


3 ELEVATION AT WAREHOUSE ACCESS
1/2" = 1'-0"

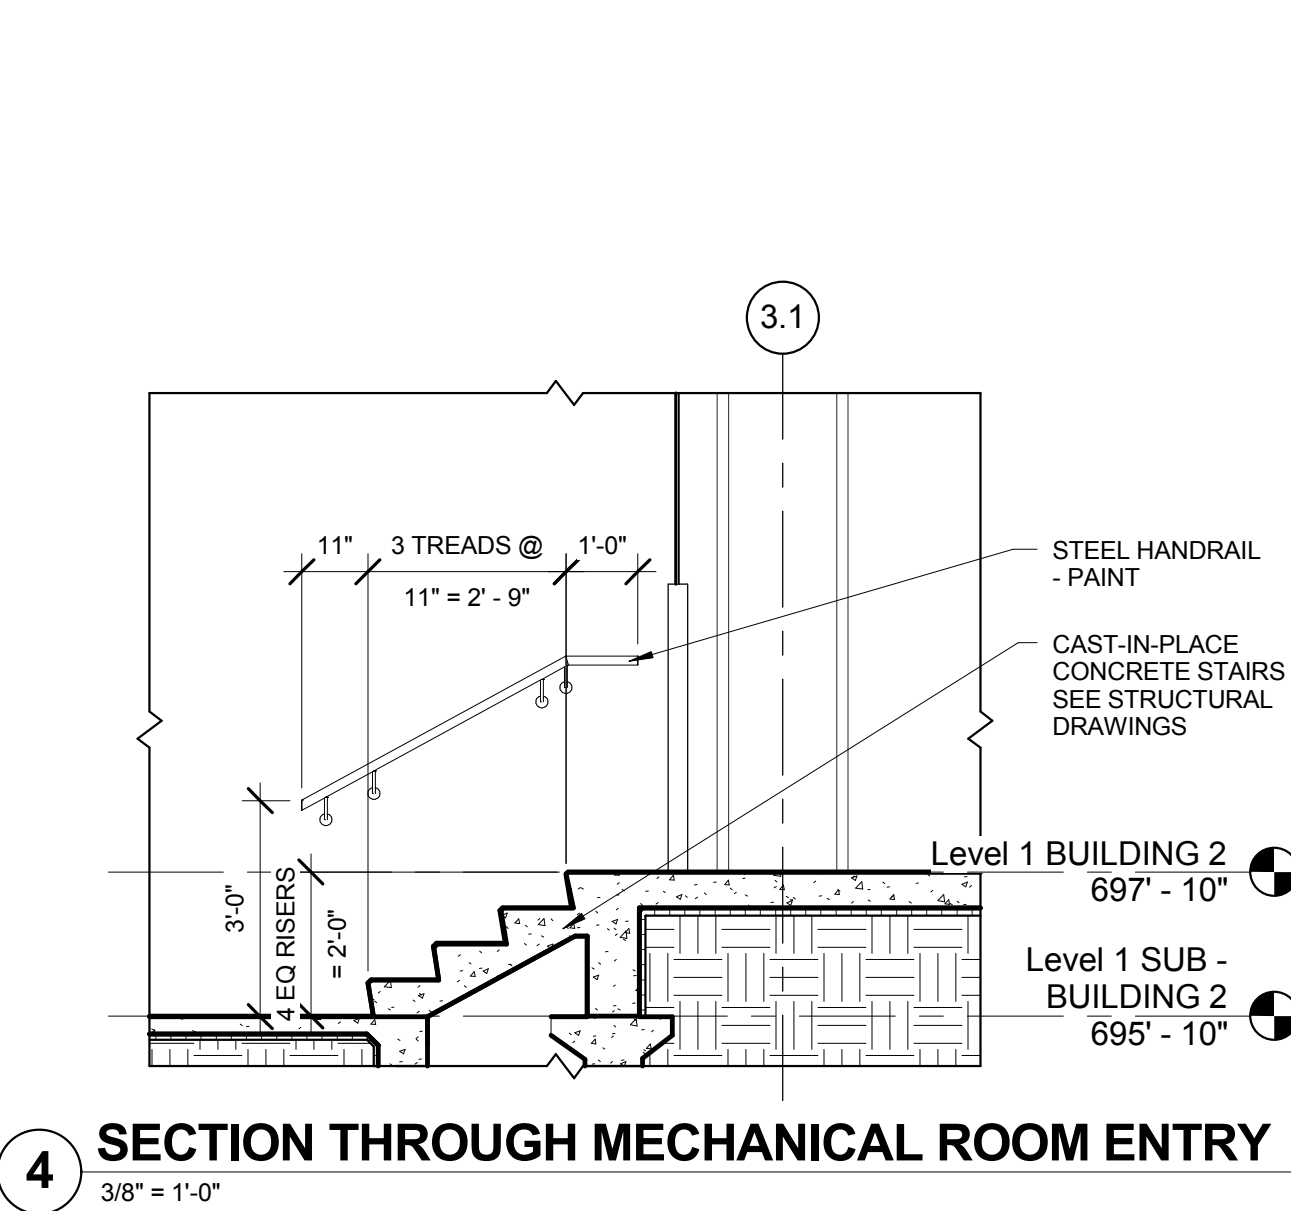


4 SECTION THROUGH MECHANICAL ROOM ENTRY
3/8" = 1'-0"

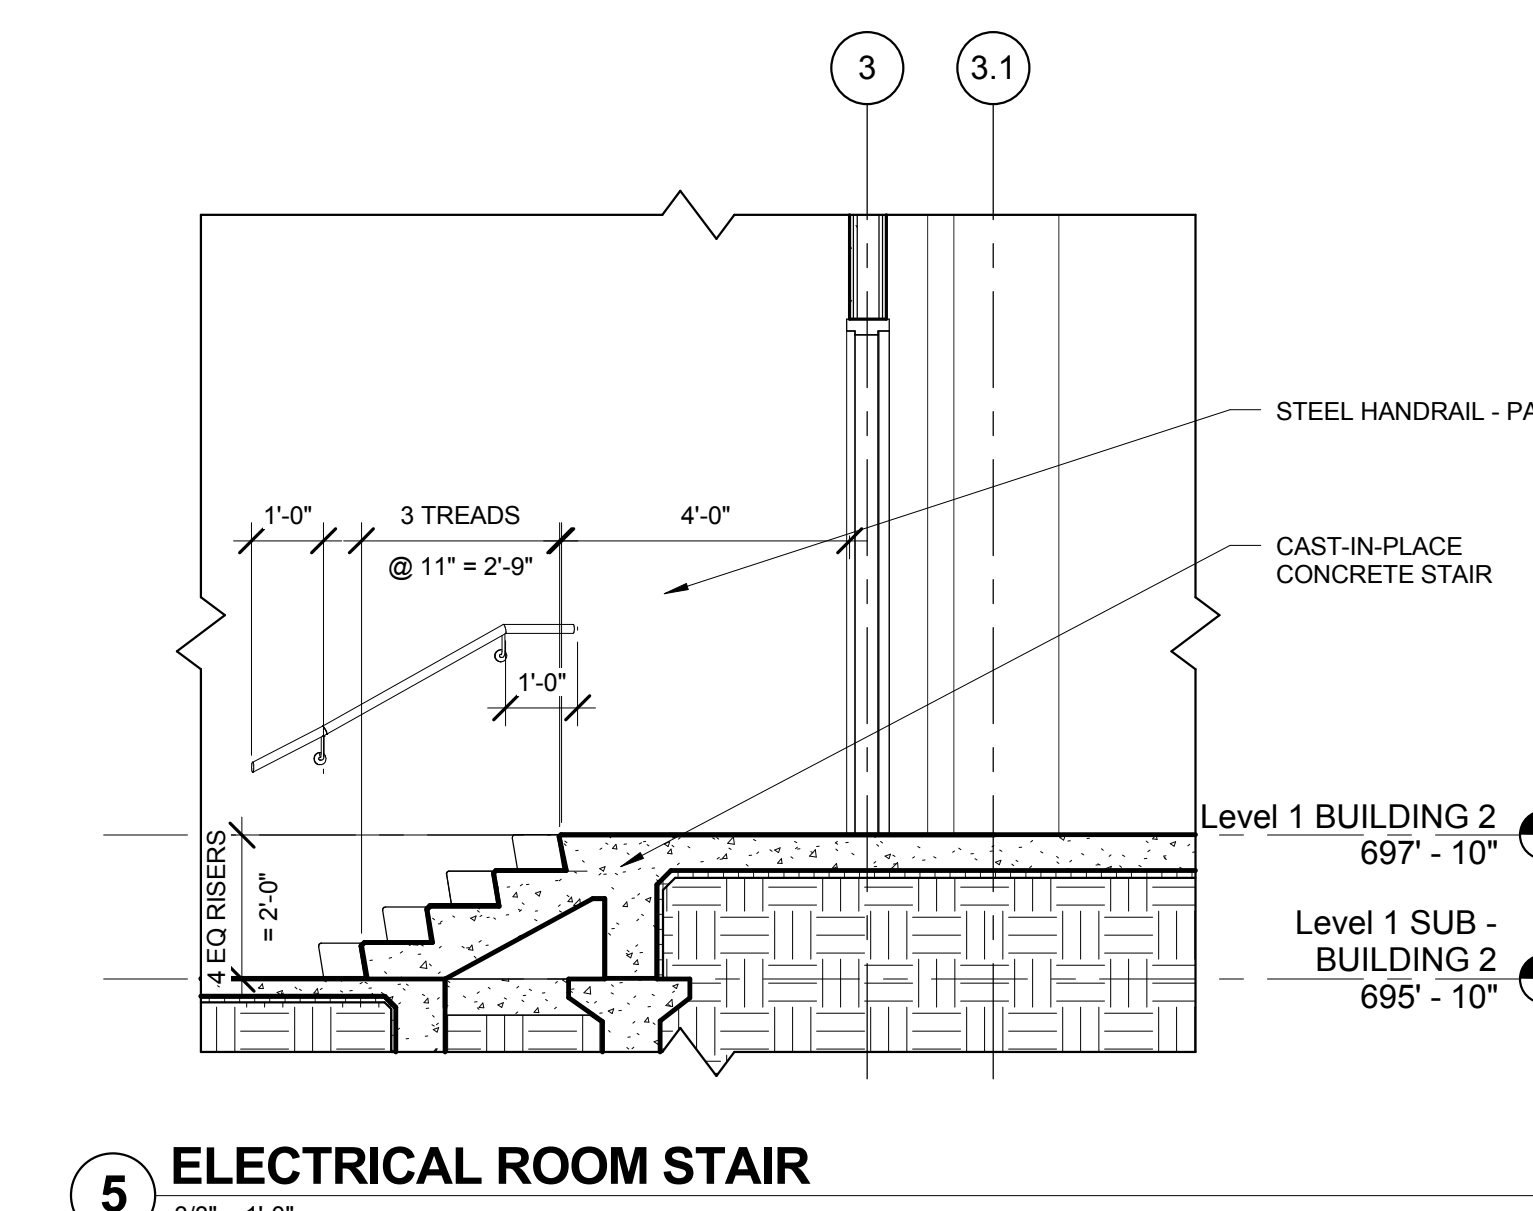


5 ELECTRICAL ROOM STAIR
3/8" = 1'-0"

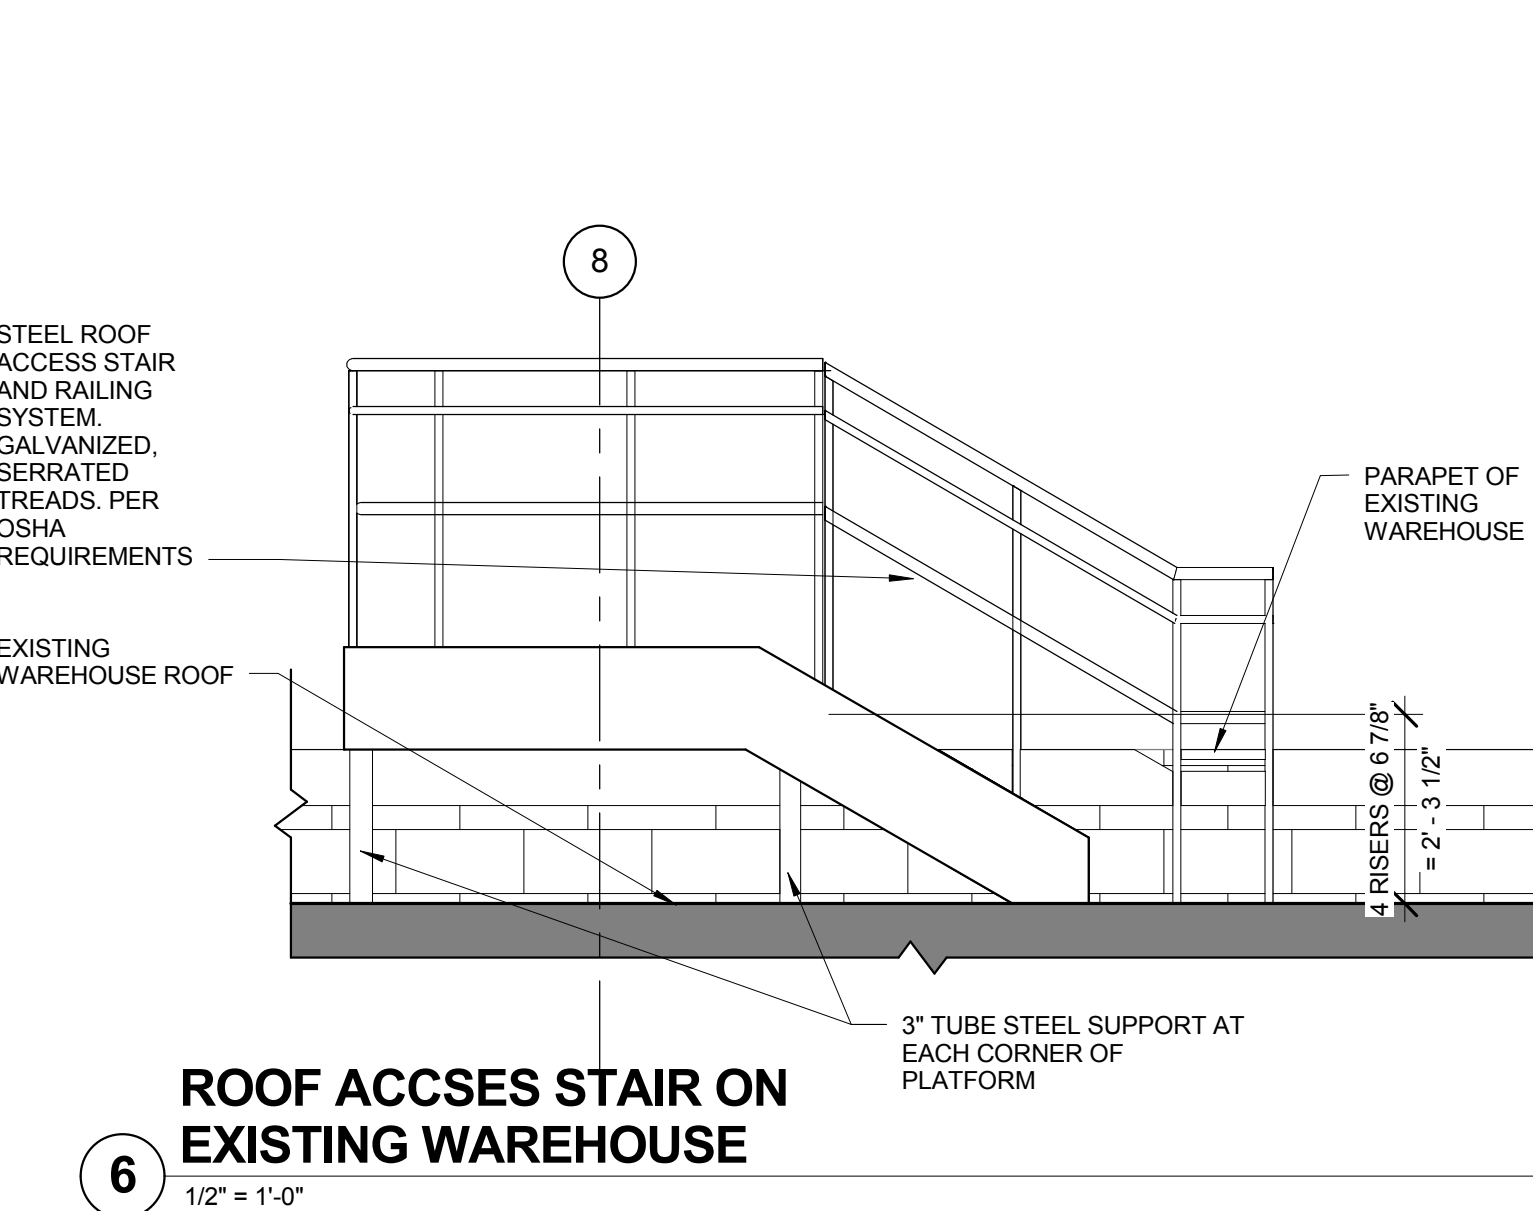


6 ROOF ACCSES STAIR ON EXISTING WAREHOUSE
1/2" = 1'-0"

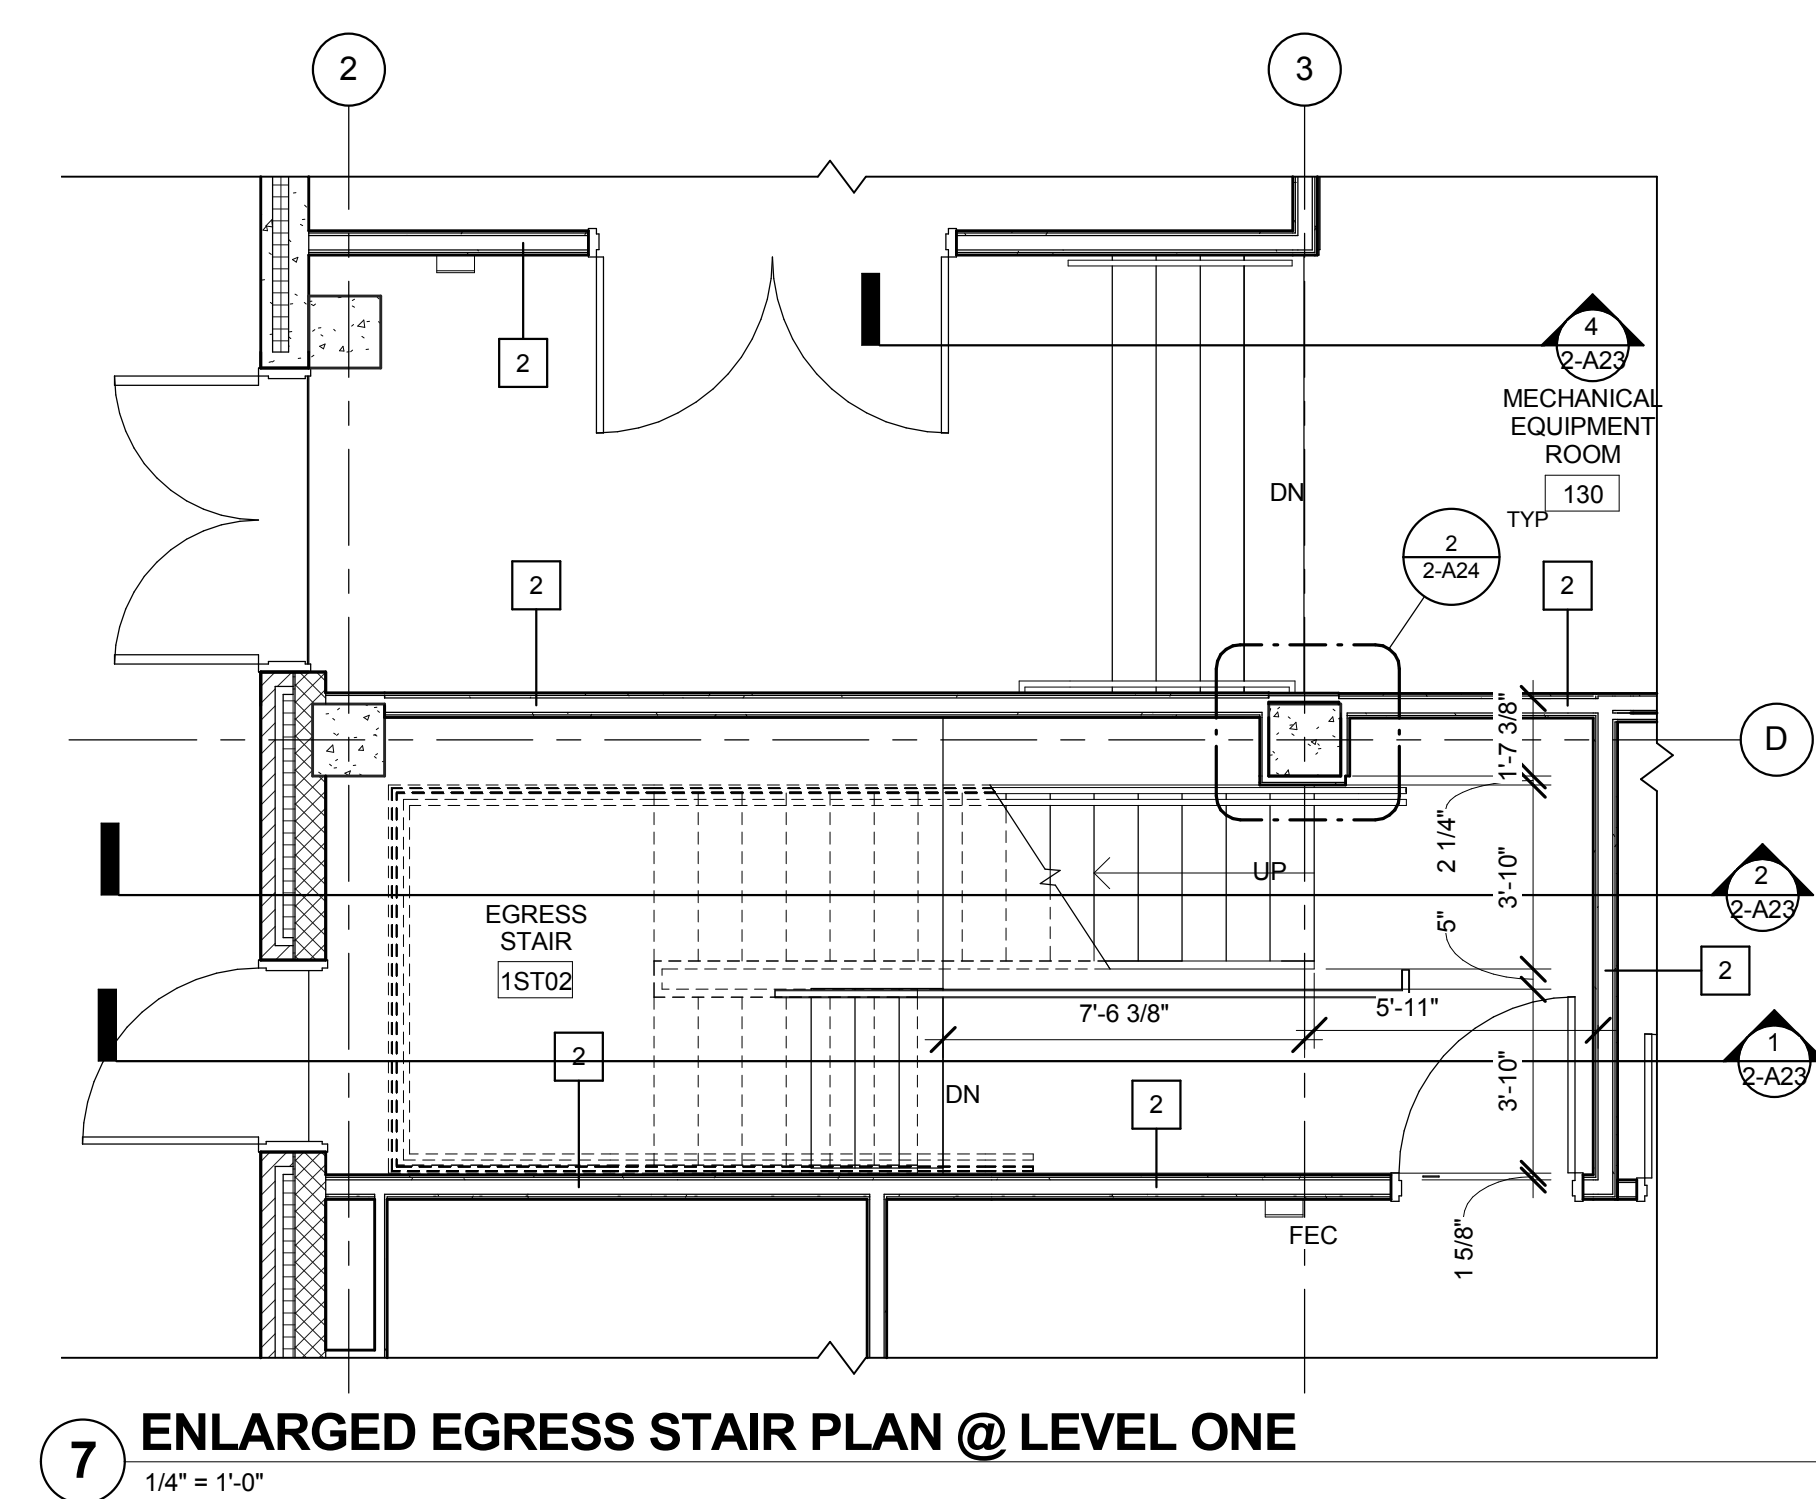


7 ENLARGED EGRESS STAIR PLAN @ LEVEL ONE
1/4" = 1'-0"

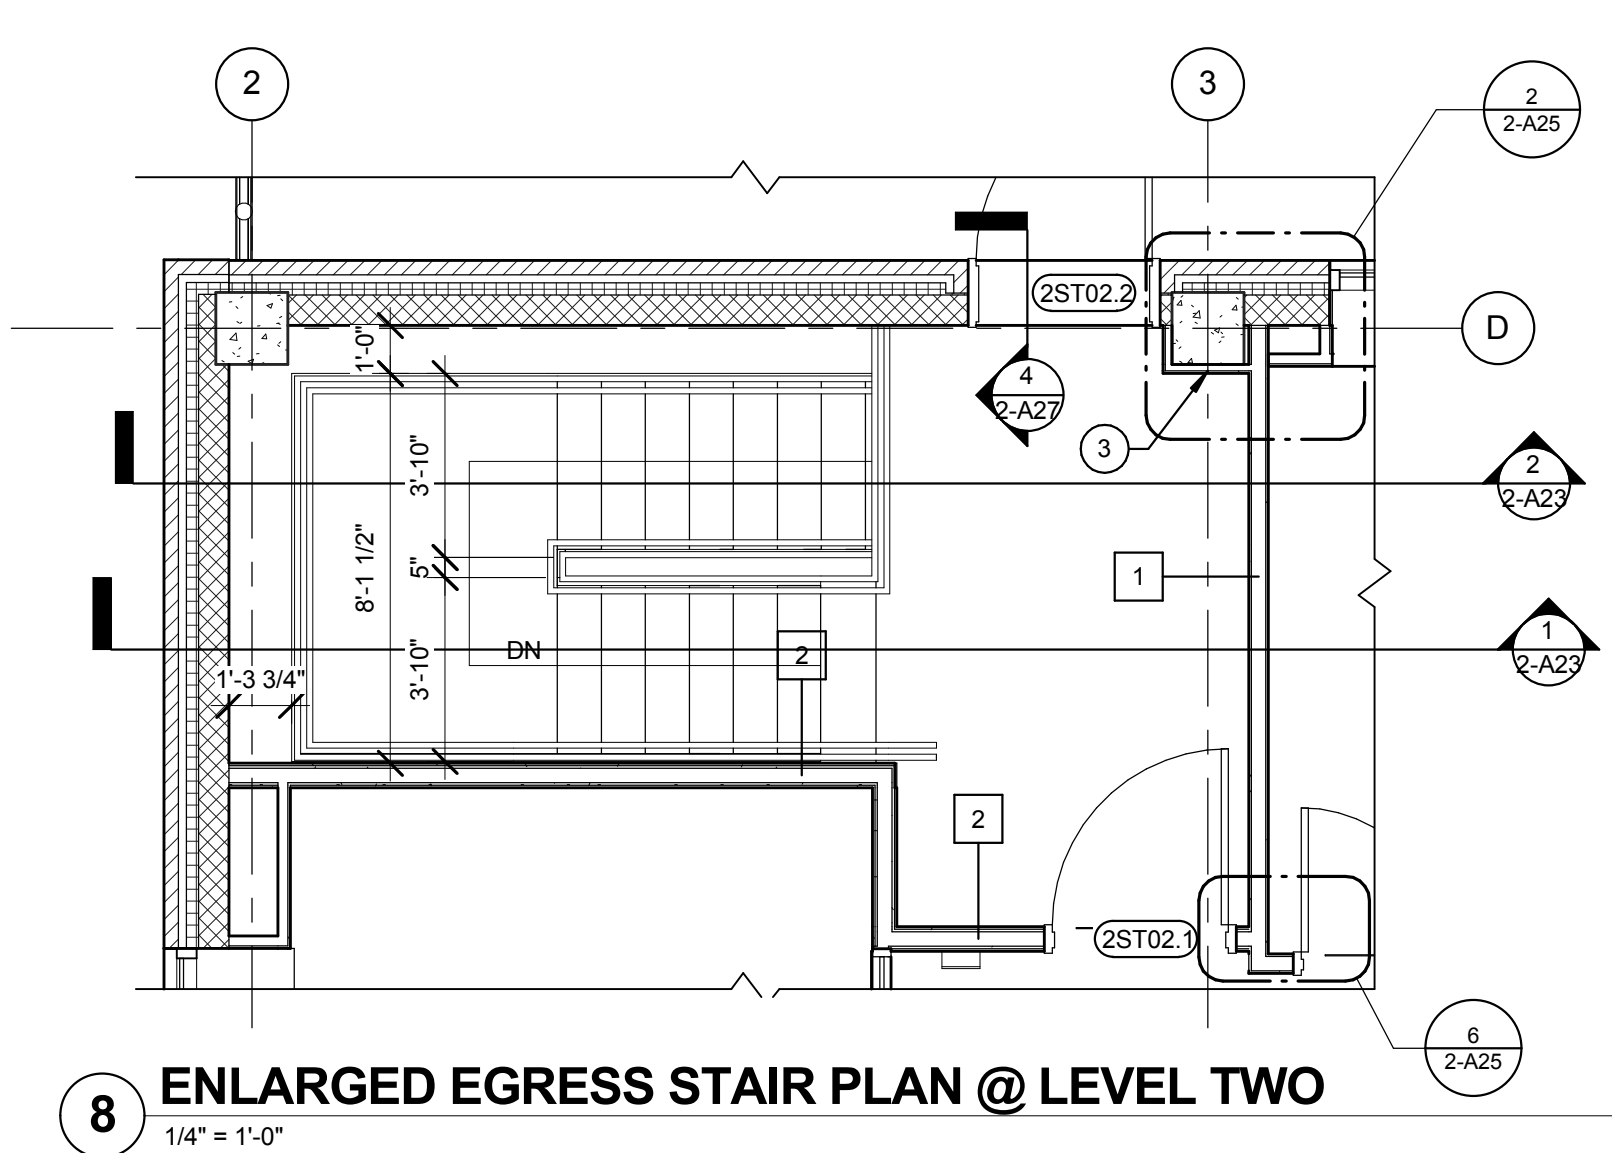


8 ENLARGED EGRESS STAIR PLAN @ LEVEL TWO
1/4" = 1'-0"

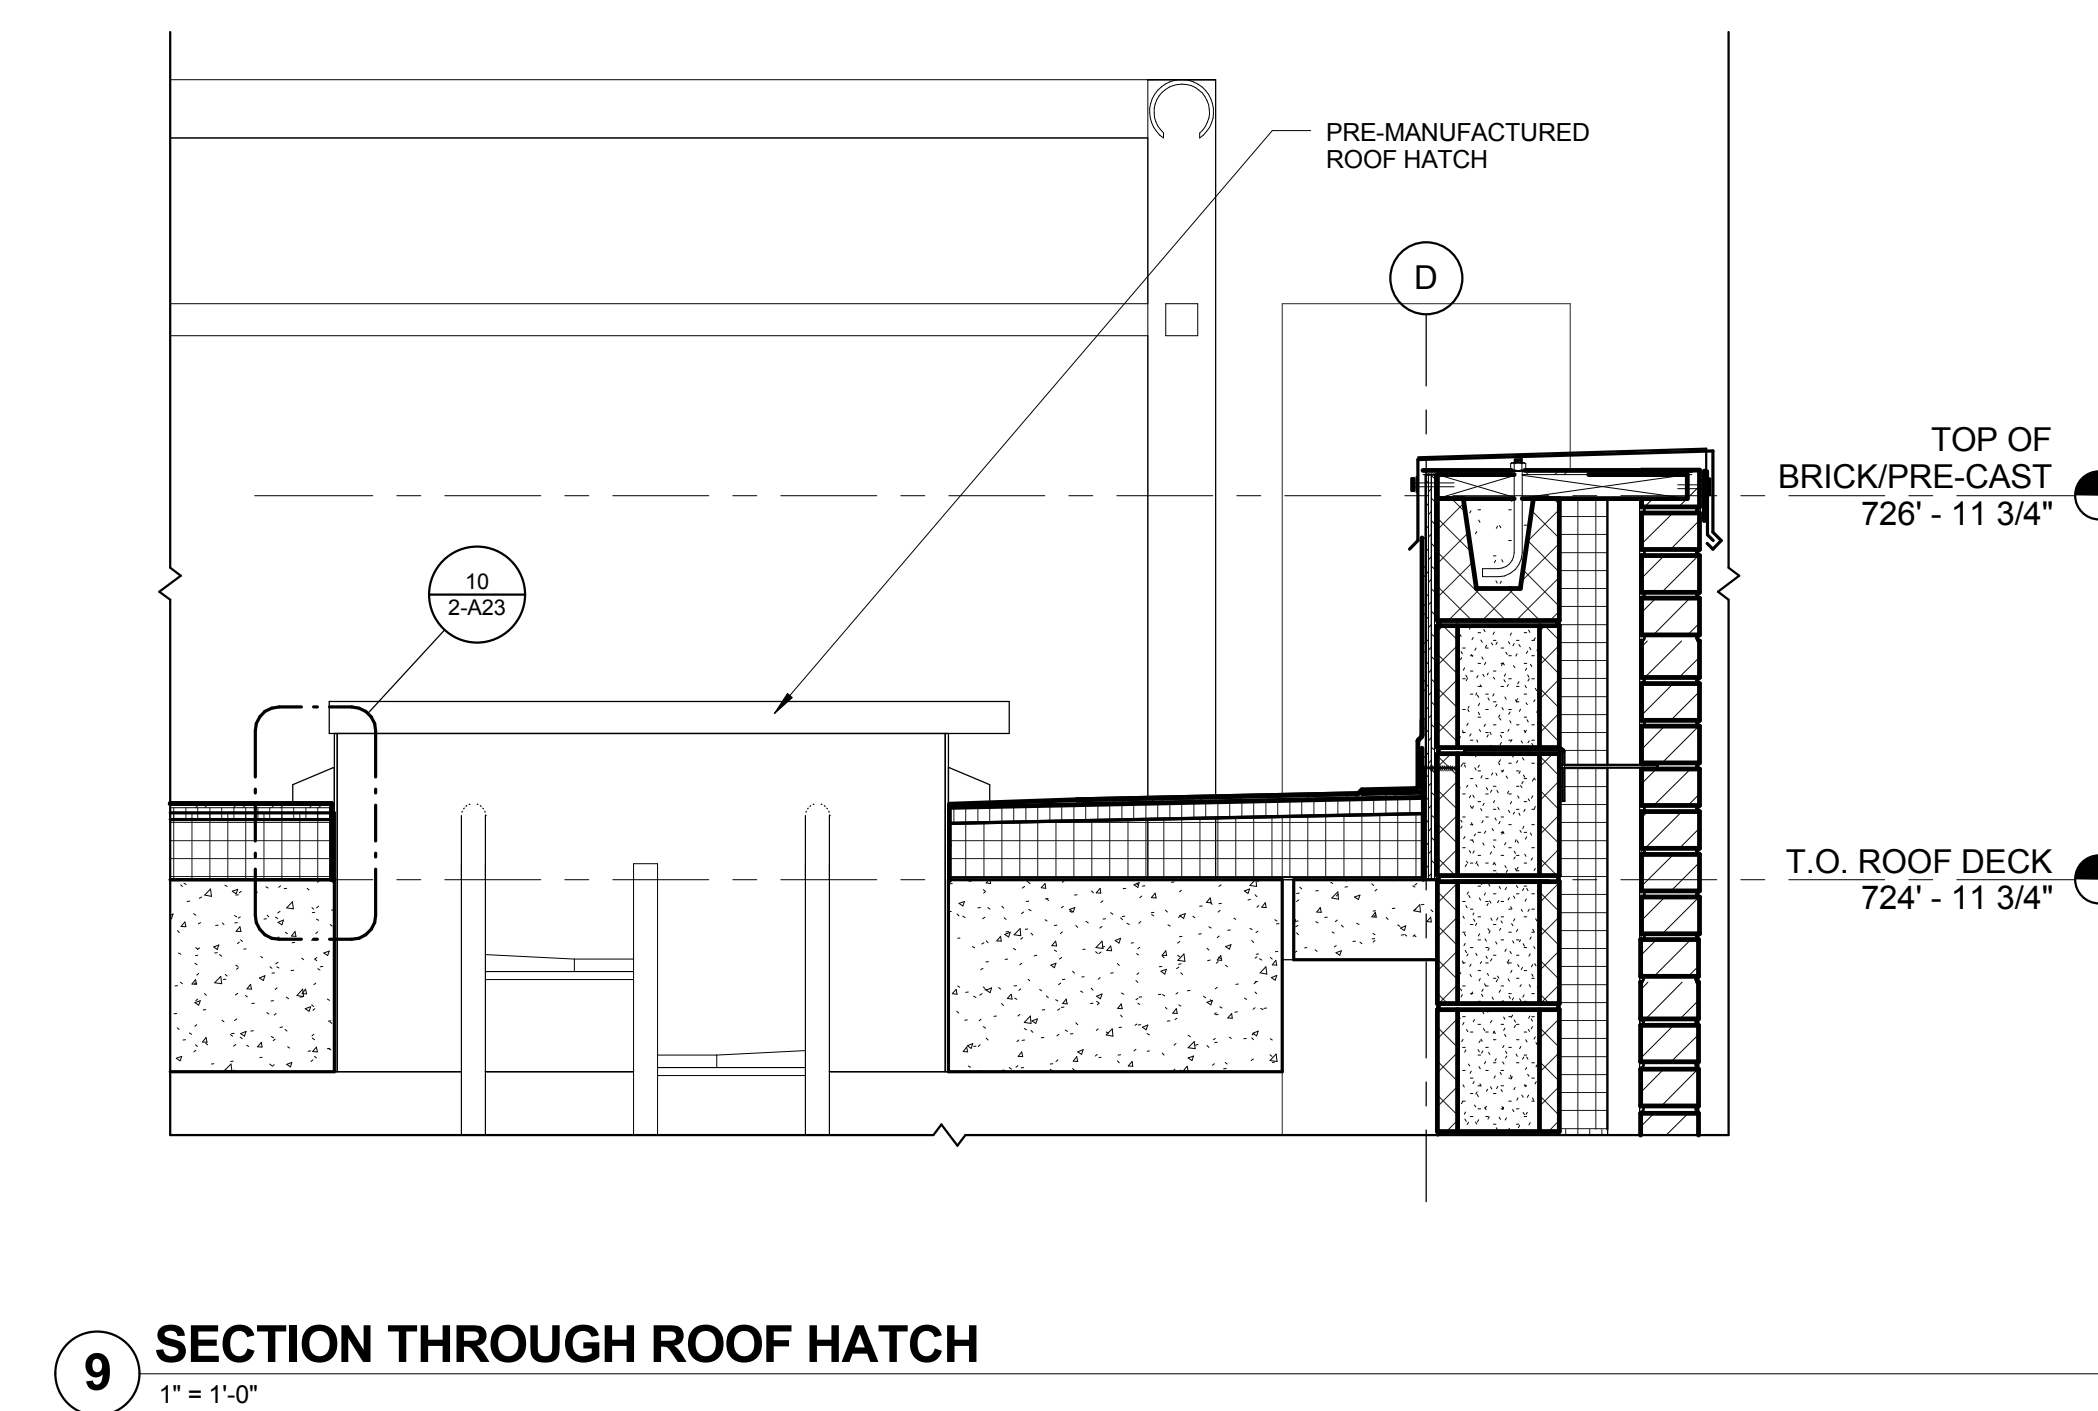

9 SECTION THROUGH ROOF HATCH
1" = 1'-0"

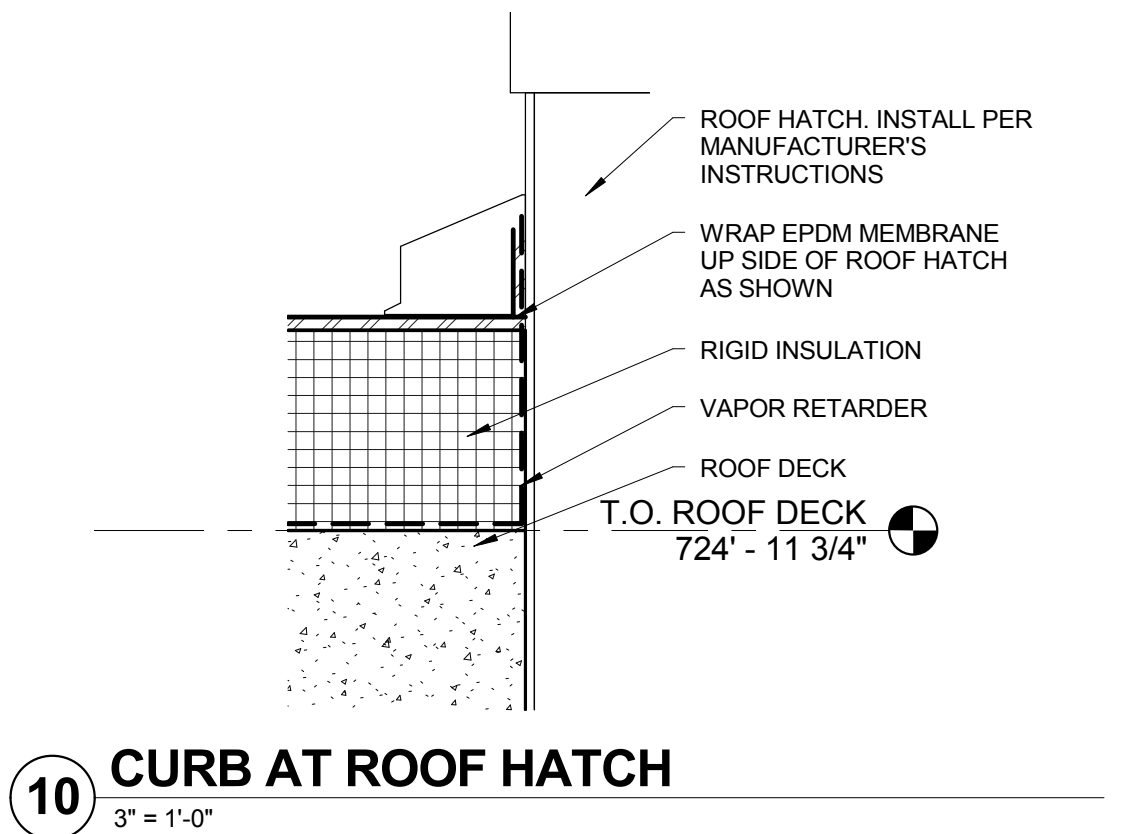

10 CURB AT ROOF HATCH
3" = 1'-0"

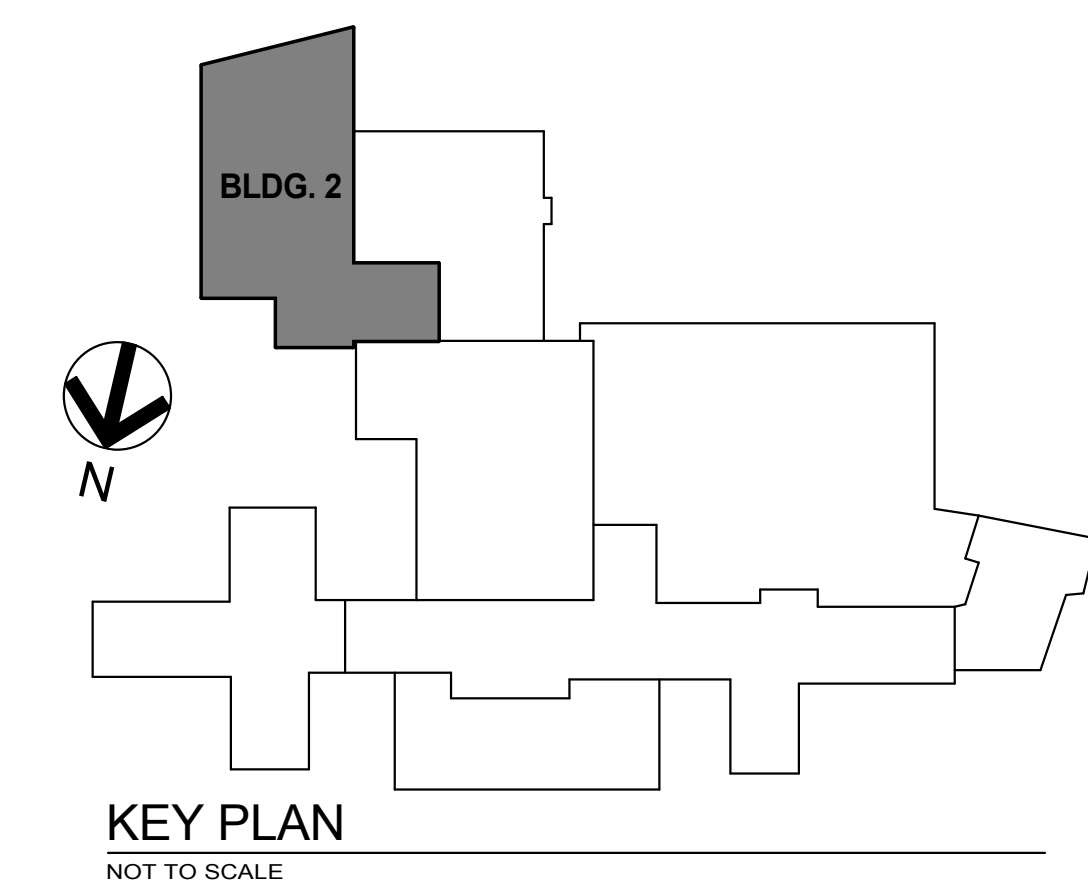

KEY PLAN
NOT TO SCALE

Revisions Date		SHIVEHATTERY ARCHITECTURE+ENGINEERING 2834 Northgate Drive Iowa City, Iowa 52245 319.354.5040 fax 319.354.6921 shive-hattery.com Iowa Illinois Missouri		Drawing Title EGRESS STAIR SECTIONS AND PLANS Approved: Division Chief Approved: Service Director		Project Title RENOVATE AND EXPAND SPACE FOR PATIENT SUPPORT AREAS Building Number: 2 Location: IOWA CITY VA HEALTH CARE SYSTEM IOWA CITY, IOWA		Date 12-05-2014 CONSTRUCTION DOCUMENTS Project No. DVA# 6536-311 S-H # 110240-0 DRAWING No. 2-A23 Dwg. 29 of 35	
--------------------------	--	--	--	---	--	---	--	--	--